


TYPICAL TRAIL SECTIONS

TRAIL SECTIONS:


These sections represent three typical conditions along the proposed trail alignment. The locations of these sections are indicated on the concept plan on the previous board. In some cases, trail edges will need to be rehabilitated as shown in Section 1. Grade changes, including cut and fill, will be needed in some areas to provide a smooth trail profile.

TRAIL DESIGN OBJECTIVES:


- Create a safe and accessible multi-use path
- Embrace the unique character of this segment
- Maintain views out to the estuary
- Minimize disturbance to existing drainage channels
- Facilitate natural drainage and infiltration of surface and subsurface water flow
- Maintain access across the trail to hooked properties
- Minimize disturbance to existing topography and native vegetation (trees and shrubs)

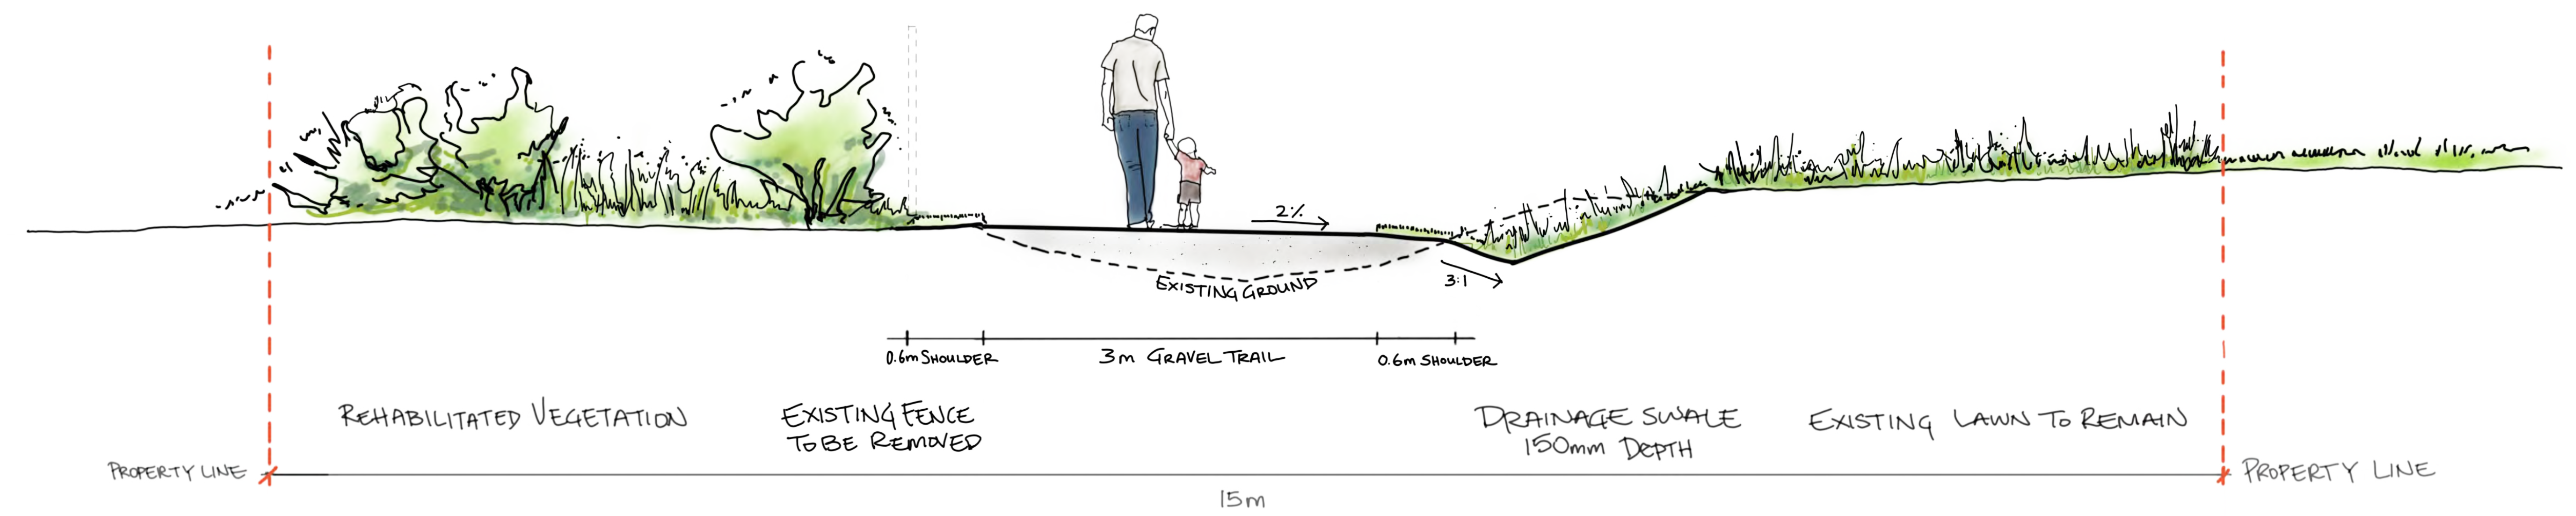

SECTION 1

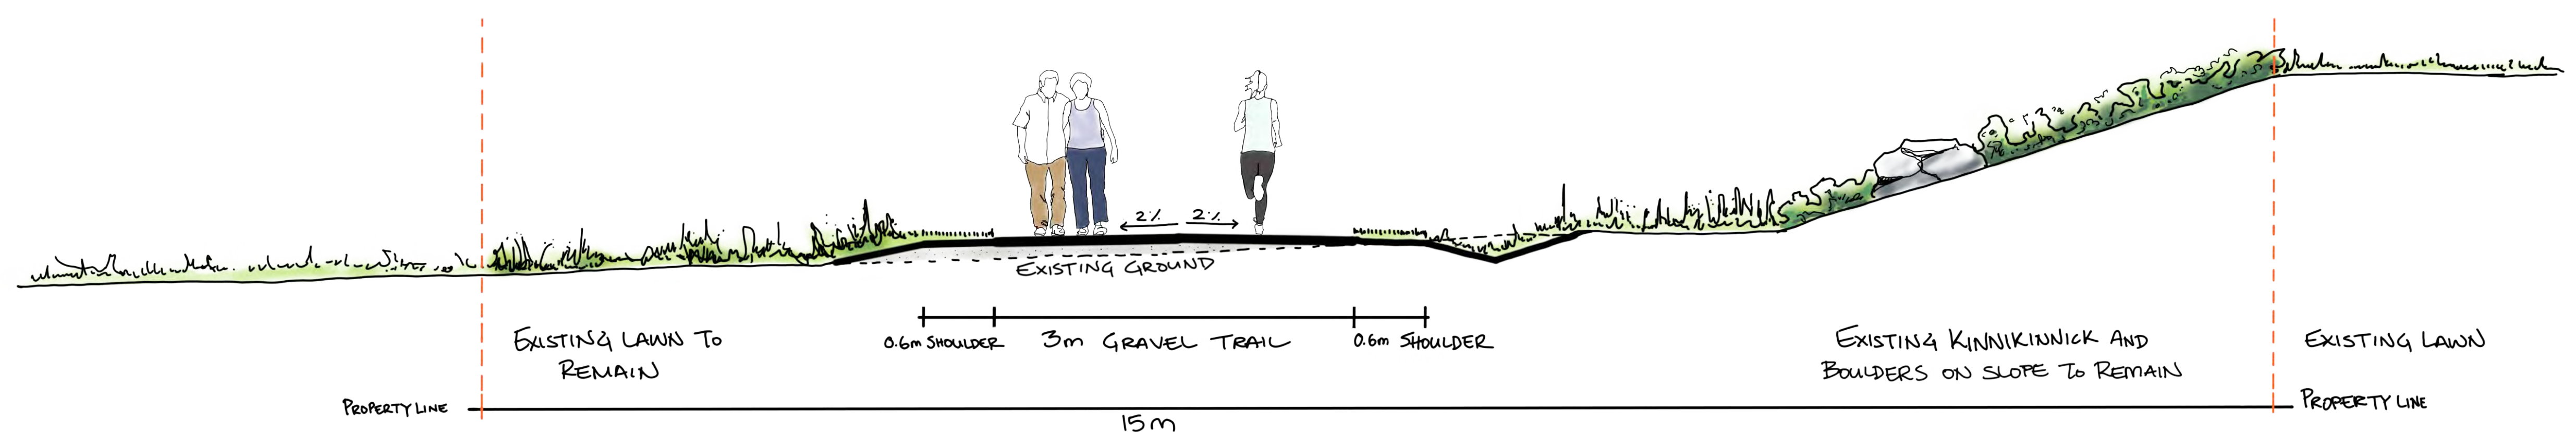

SECTION 2

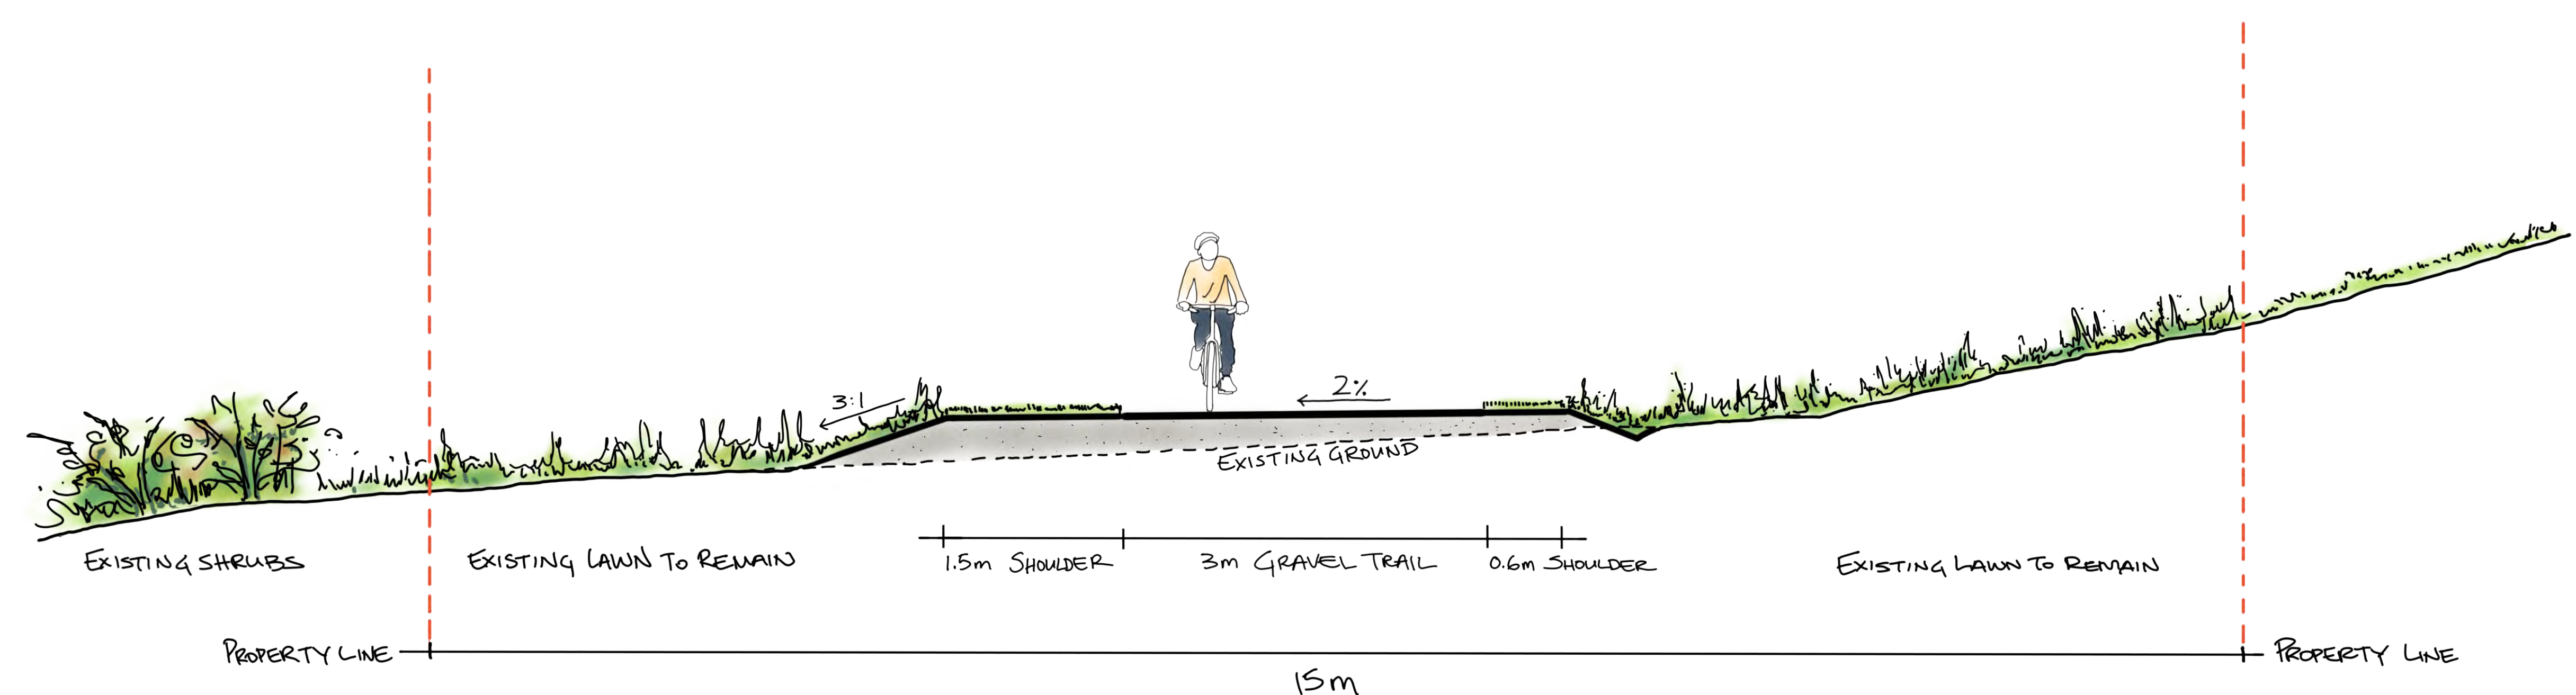

SECTION 3