


EXAMPLE FLOOR PLAN
TENANT IMPROVEMENT PERMIT

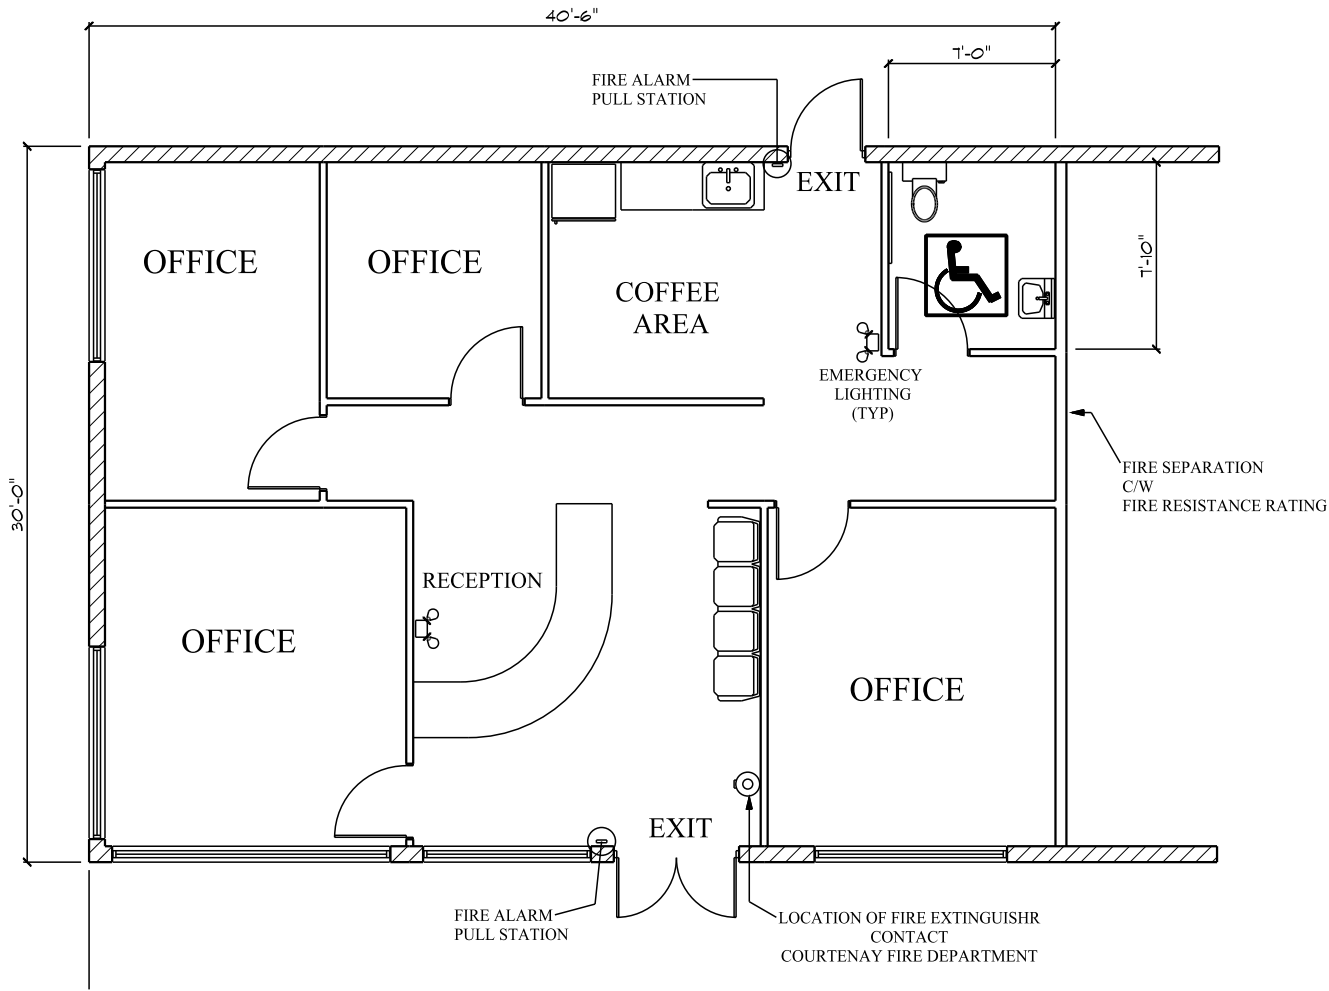

PLANS MUST INDICATE

DIMENSIONS OF AREA
HALLWAY WIDTHS
WASHROOMS


LOCATION OF EMERGENCY DEVICES
EXTINGUISHERS
LIGHTING
PULL STATIONS

INDICATE IF BUILDING IS SPRINKLERED
CLEARLY MARK ALL EXITS
INDICATE RATING OF FIRE SEPARATION
AND CONSTRUCTION ASSEMBLY

PLANS MUST SHOW EXISTING AREA
AND
NEW AREA PROPOSED

PLANS MUST BE TO SCALE

EXAMPLE SITE PLAN
TENANT IMPROVEMENT PERMIT

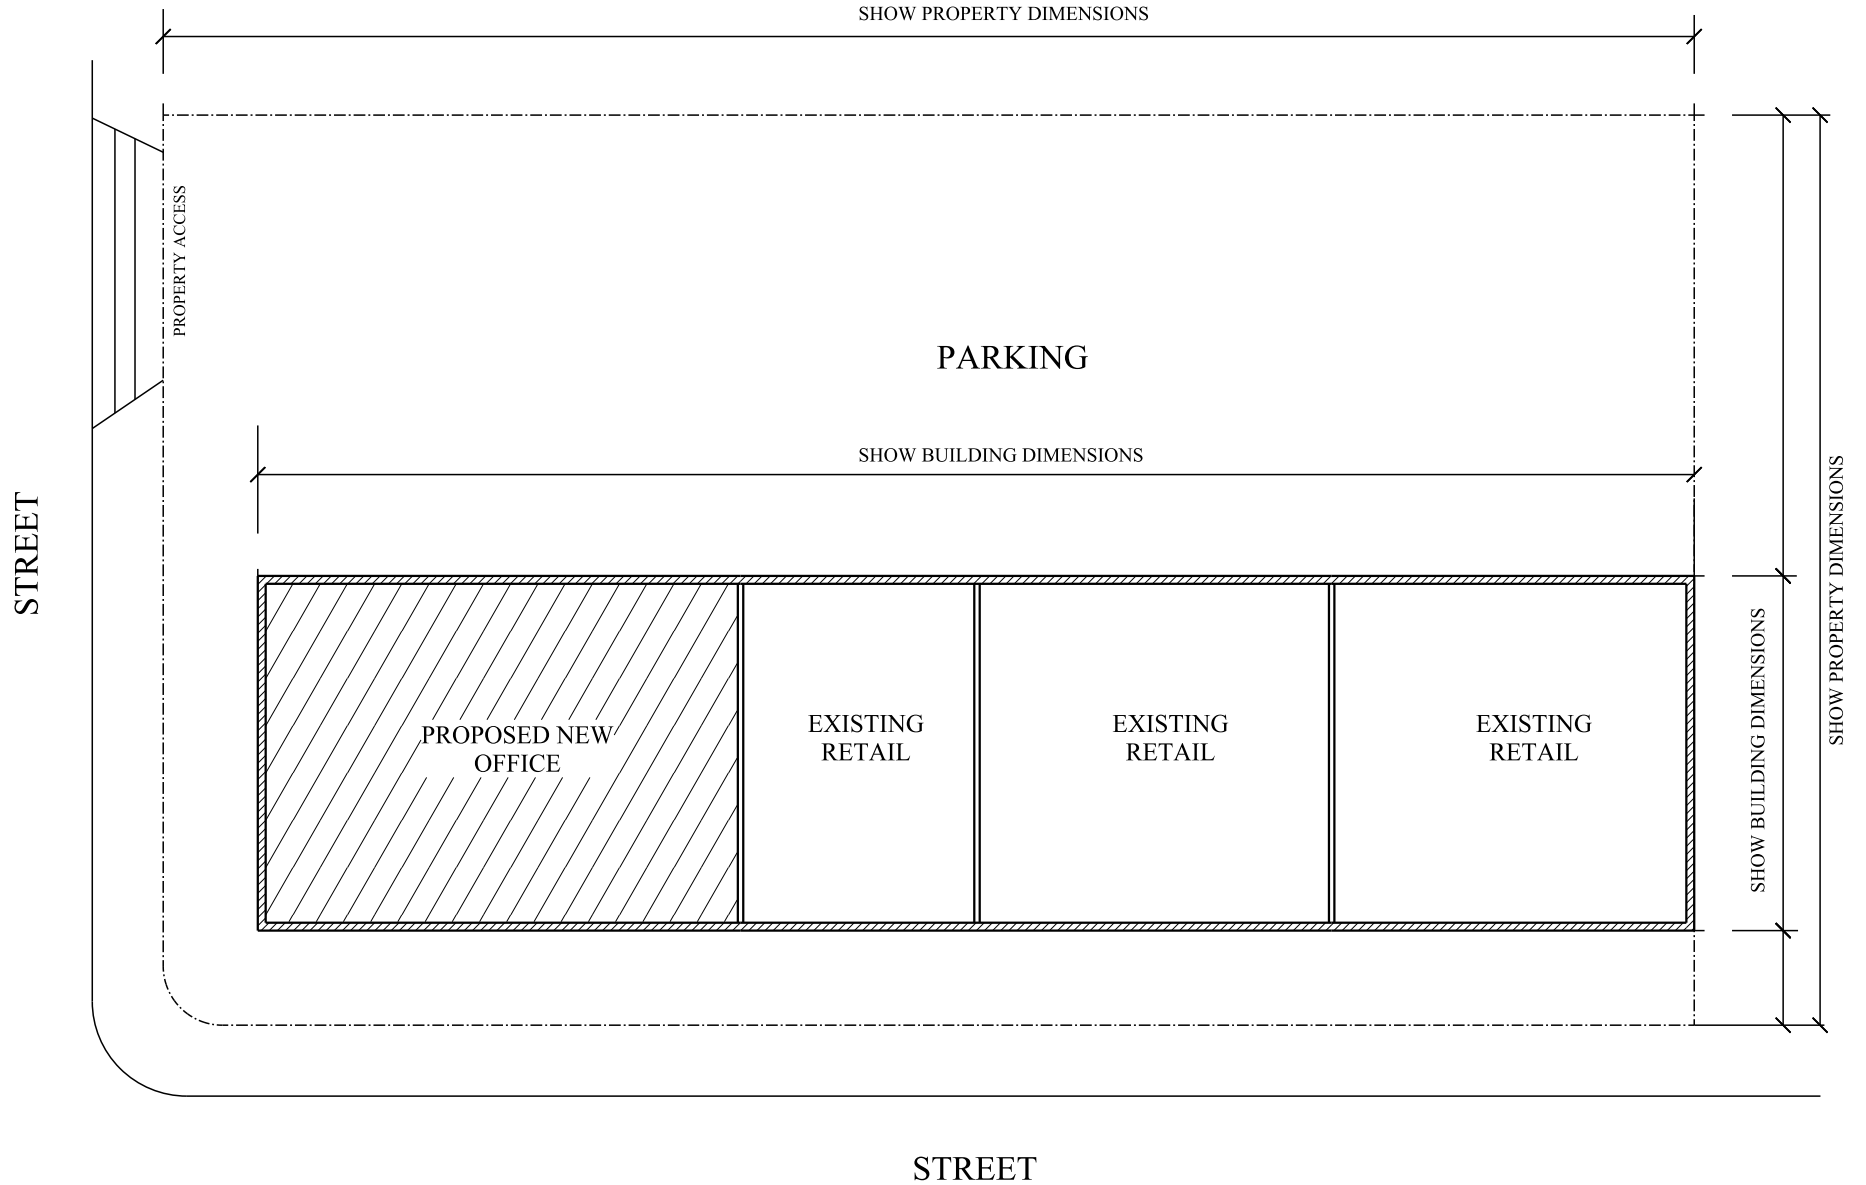

PROJECT ADDRESS _____
LEGAL DESCRIPTION _____
SCALE _____