


CONTROL POINT TABLE			
PNT#	NORTHING	EASTING	ELEV
5900	5507219.504	355922.260	14.977
5874	5507178.737	355812.789	17.508
5865	5507147.189	355772.866	16.786
5864	5507129.411	355710.145	14.731

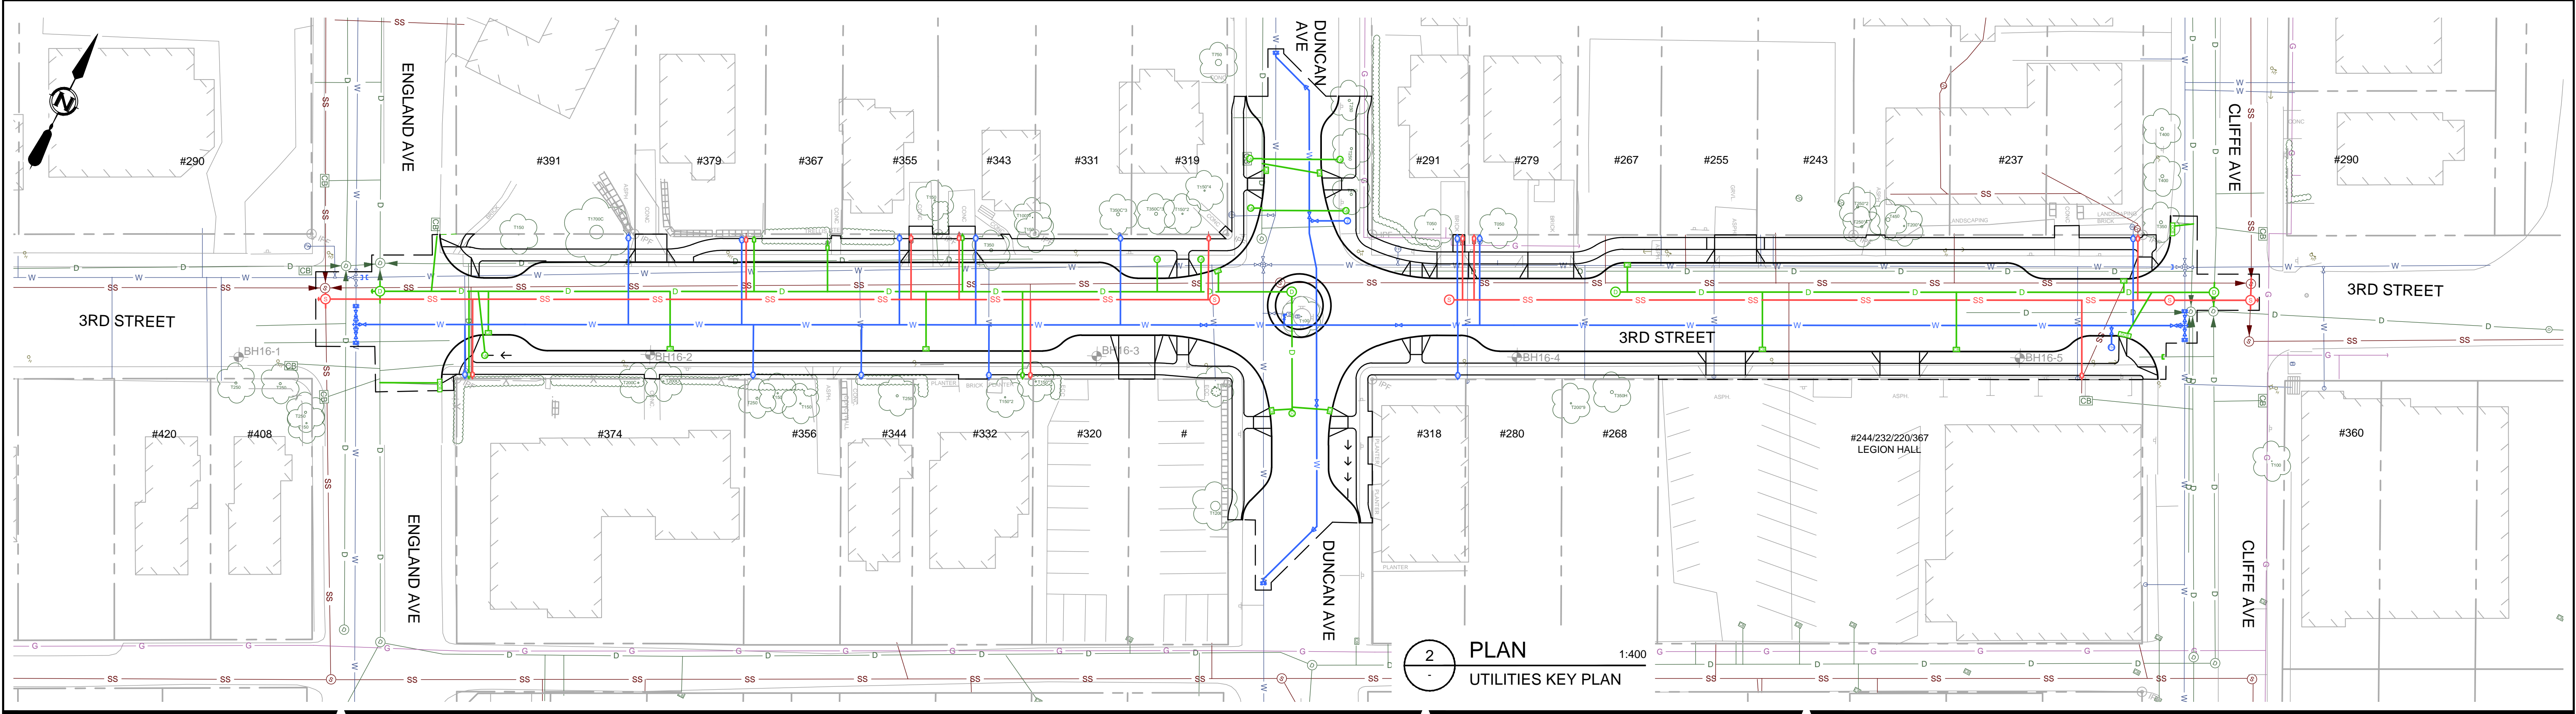

REV	DATE	DESIGN	DRAWN	DESCRIPTION
2	2016JUL26	A.STEPHENSON	G.ALDERLIESTEN	CHANGE ORDER #1
1	2016JUL15	A.STEPHENSON	G.ALDERLIESTEN	ISSUED FOR CONSTRUCTION
0	2016JUN22	A.STEPHENSON	G.ALDERLIESTEN	ISSUED FOR TENDER

CITY OF COURTENAY

3RD STREET RECONSTRUCTION

2015-2031-08

SCALE: 1:400

CIVIL KEY PLAN

DRAWING	REVISION	SHEET
2031-08-C-004	2	4 / 16